


Site	Brooks Bros. (Danbury)		
Project	Permit Variation Application		
Drawing	Site Plan	No.	Revision 1
Date	16 th November 2023	Scale	No scale

ehrc

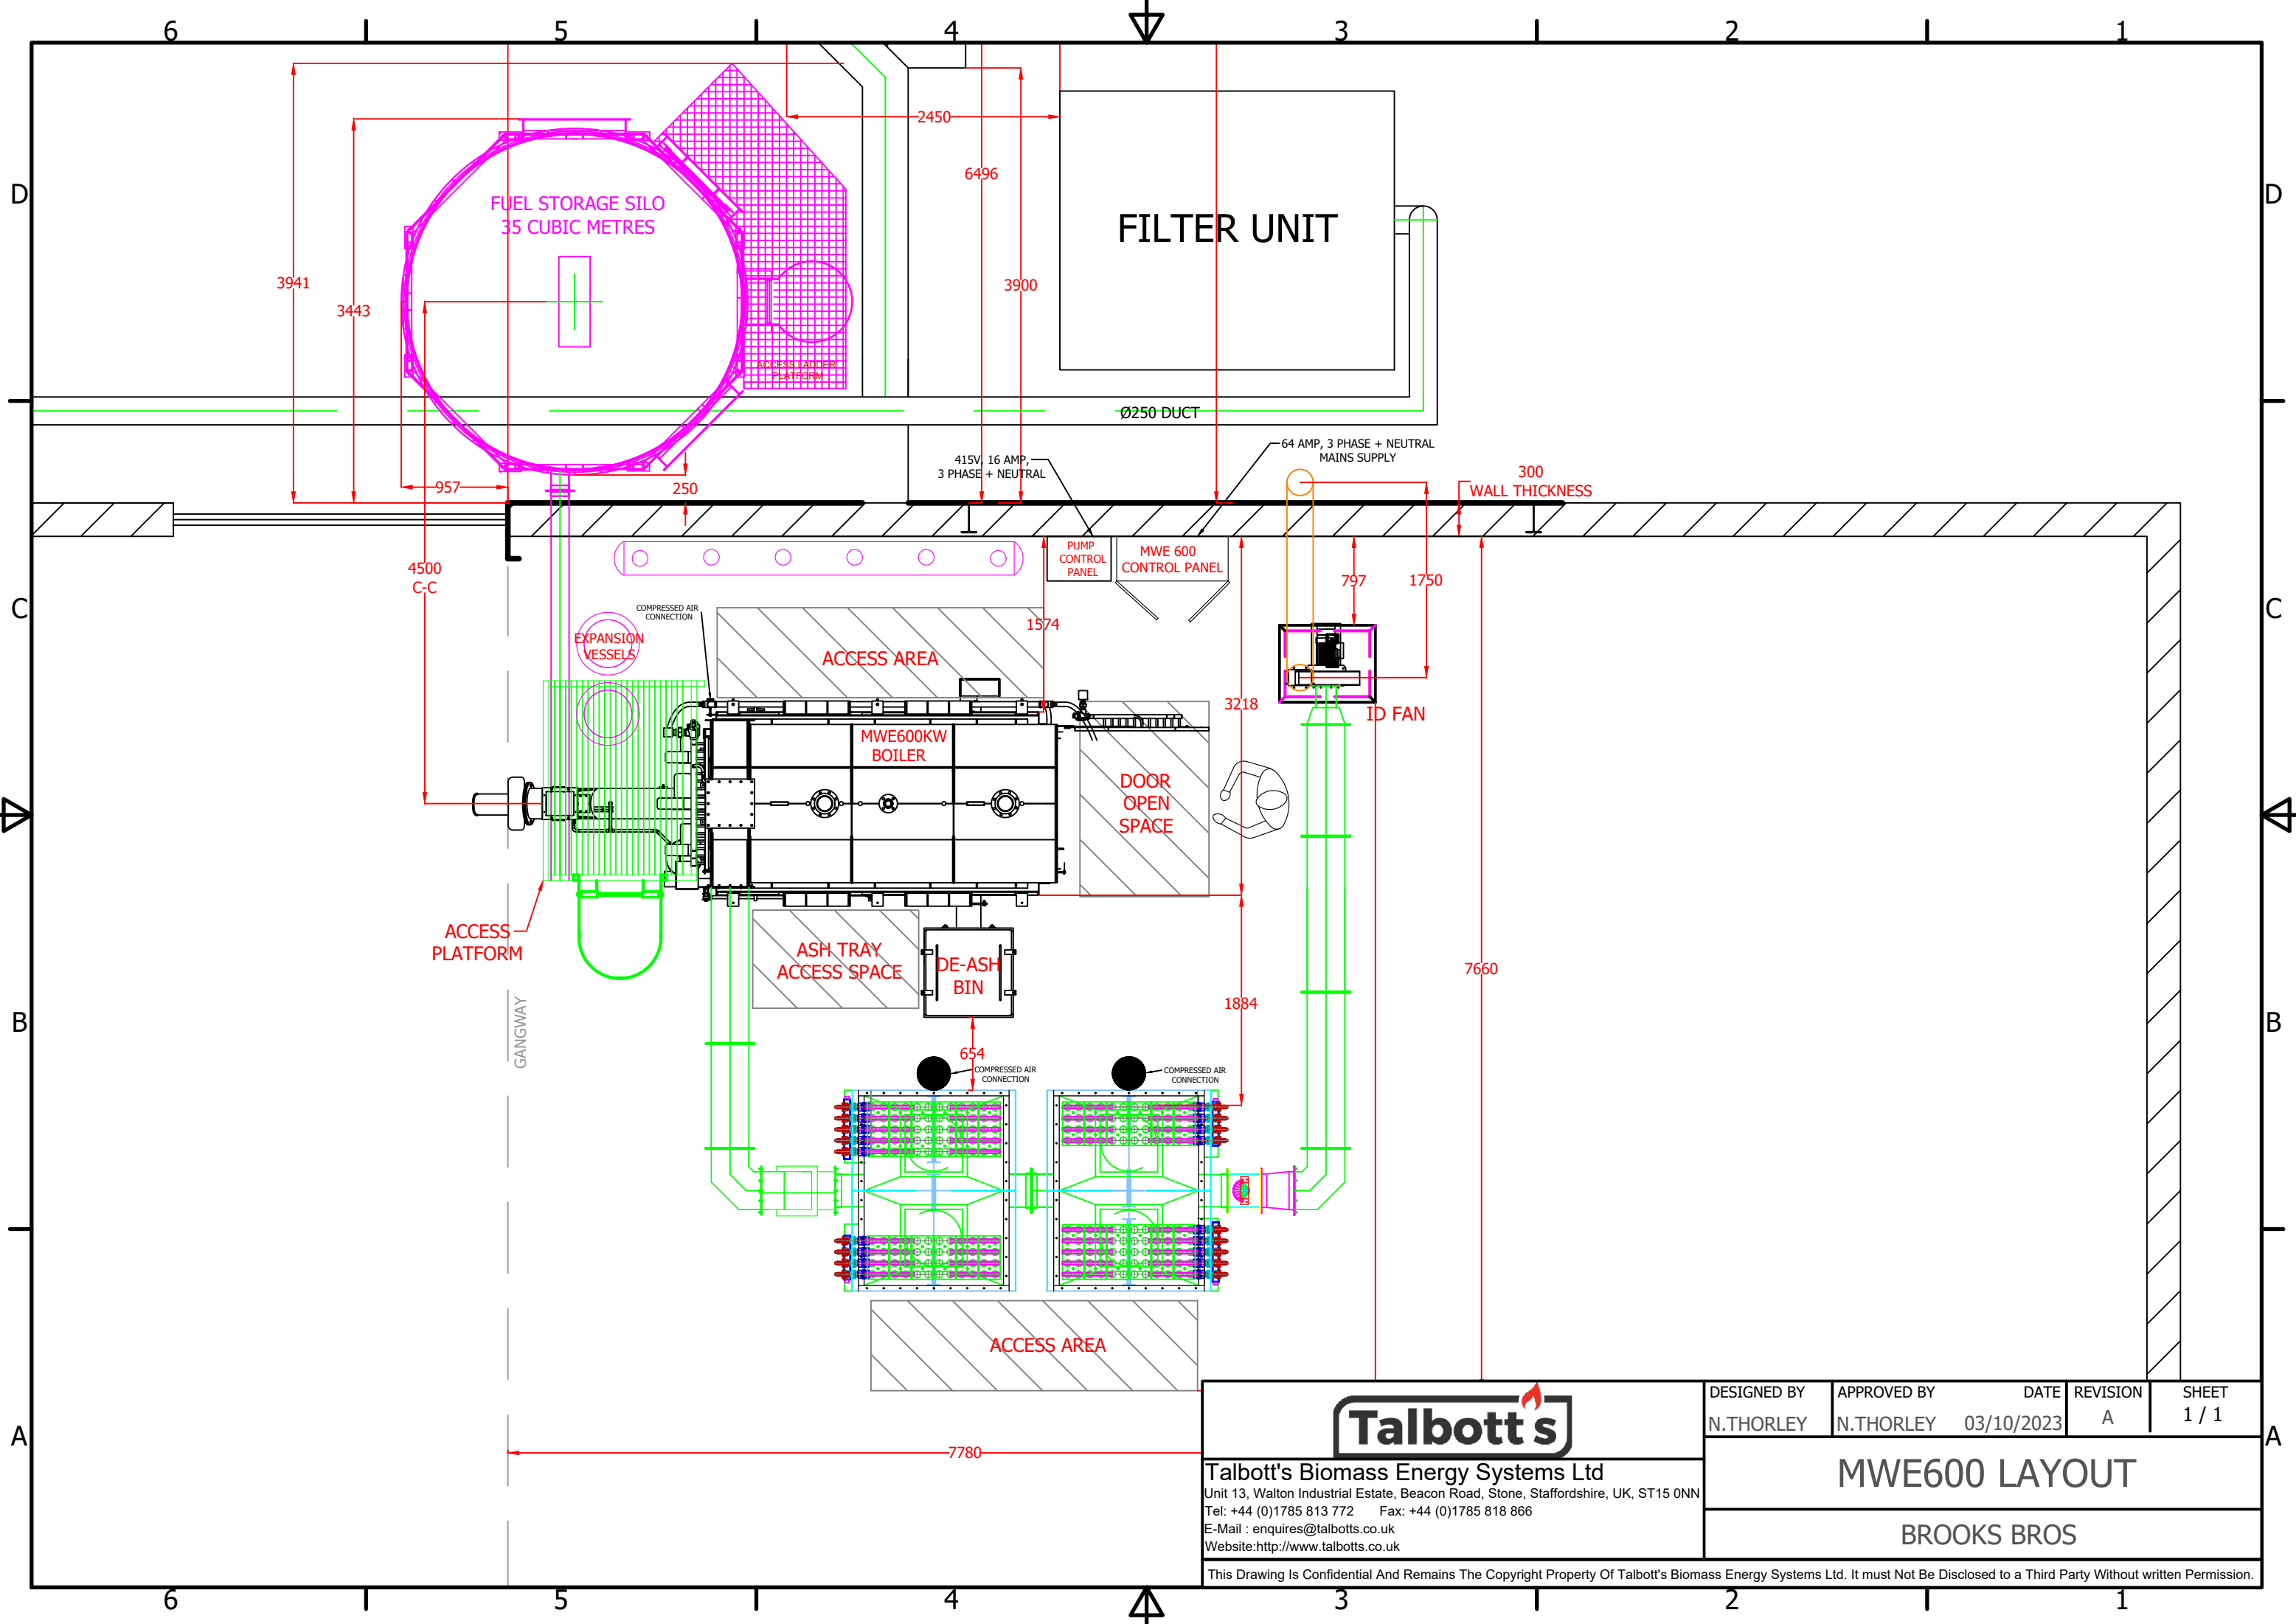


Talbot's Biomass Energy Systems Ltd
 Unit 13, Walton Industrial Estate, Beacon Road, Stone, Staffordshire, UK, ST15 0NN
 Tel: +44 (0)1785 813 772 Fax: +44 (0)1785 818 866
 E-Mail : enquires@talbot's.co.uk
 Website: http://www.talbot's.co.uk


DESIGNED BY N.THORLEY	APPROVED BY N.THORLEY	DATE 03/10/2023	REVISION A	SHEET 1 / 1
--------------------------	--------------------------	--------------------	---------------	----------------

MWE600 LAYOUT

BROOKS BROS

This Drawing Is Confidential And Remains The Copyright Property Of Talbot's Biomass Energy Systems Ltd. It must Not Be Disclosed to a Third Party Without written Permission.

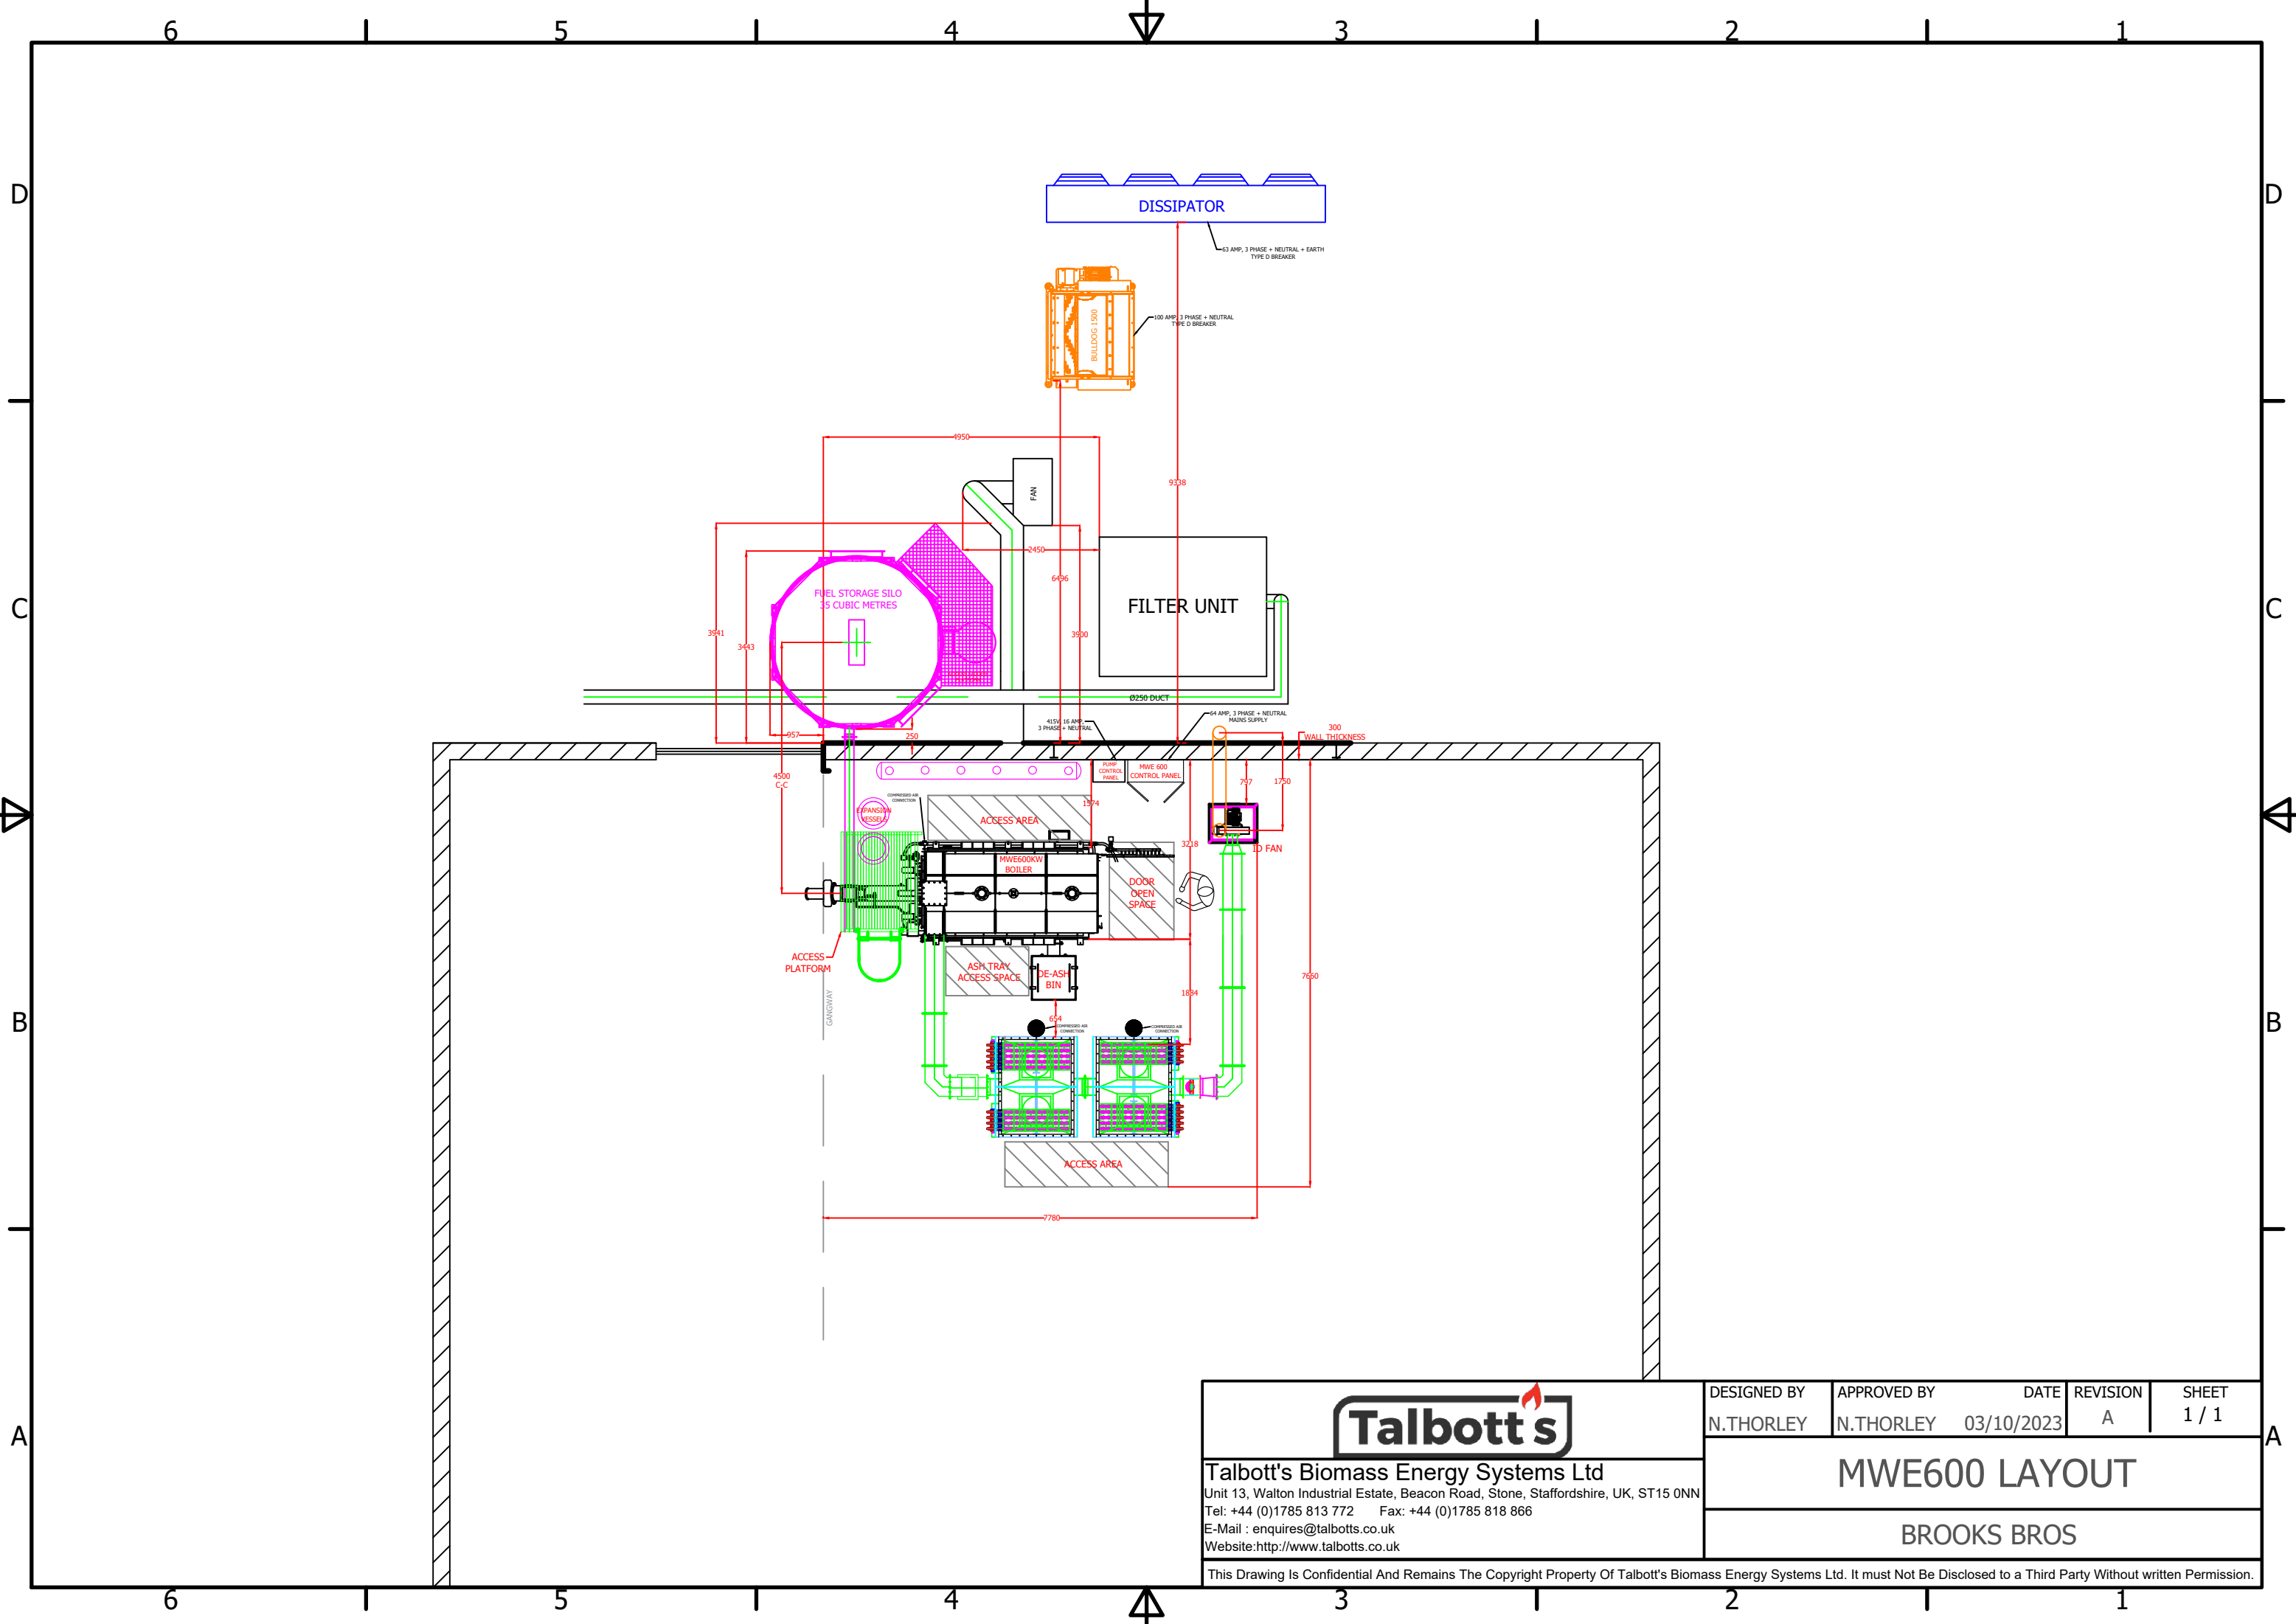

 Talbot's Talbot's Biomass Energy Systems Ltd Unit 13, Walton Industrial Estate, Beacon Road, Stone, Staffordshire, UK, ST15 0NN Tel: +44 (0)1785 813 772 Fax: +44 (0)1785 818 866 E-Mail : enquires@talbot's.co.uk Website: http://www.talbot's.co.uk	DESIGNED BY	APPROVED BY	DATE	REVISION	SHEET
	N.THORLEY	N.THORLEY	03/10/2023	A	1 / 1
	MWE600 LAYOUT				
BROOKS BROS					

This Drawing Is Confidential And Remains The Copyright Property Of Talbot's Biomass Energy Systems Ltd. It must Not Be Disclosed to a Third Party Without written Permission.